



GARAGE LEFT

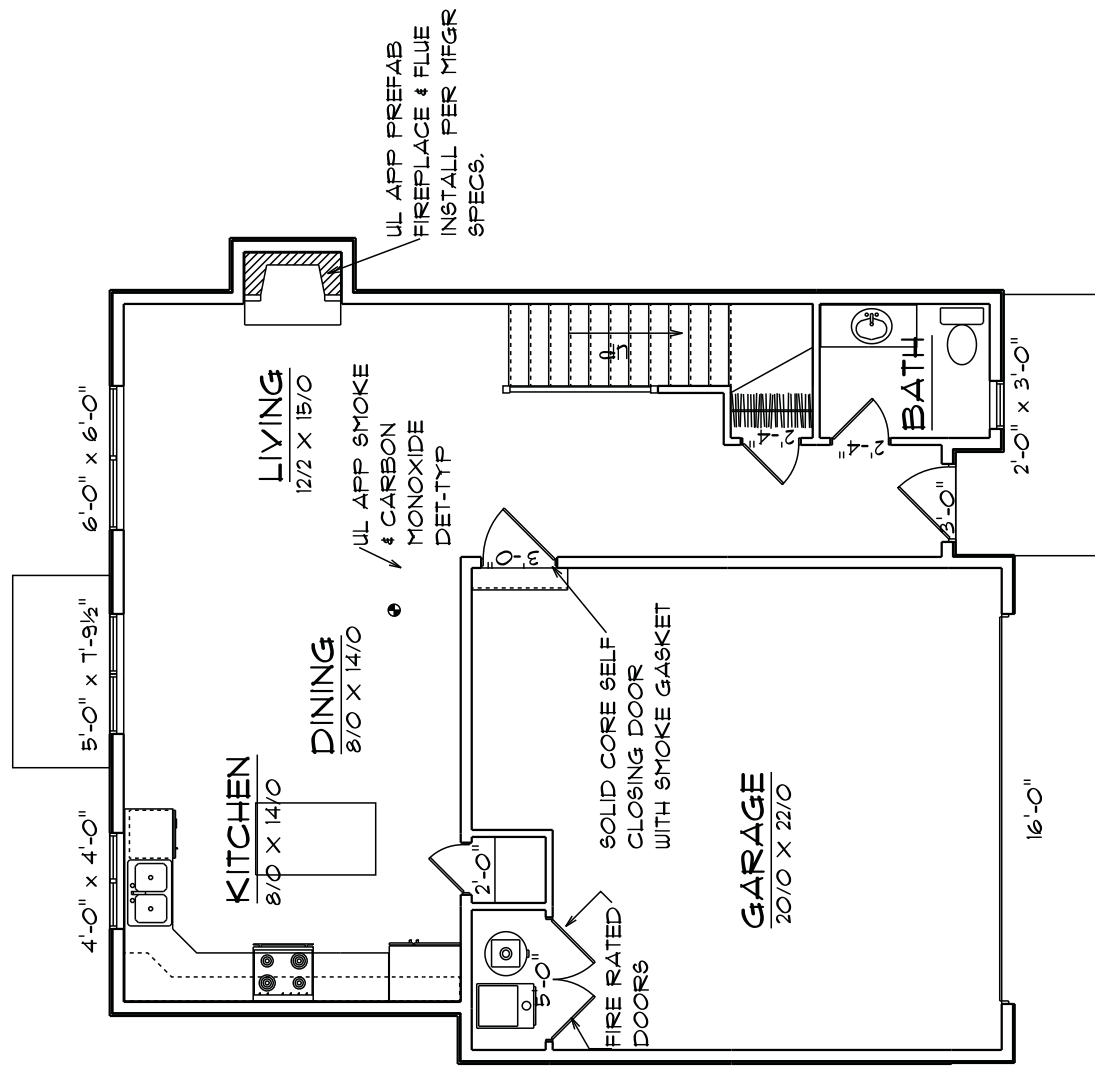

1ST FLOOR LAYOUT

SCALE: 1/8" = 1'-0"

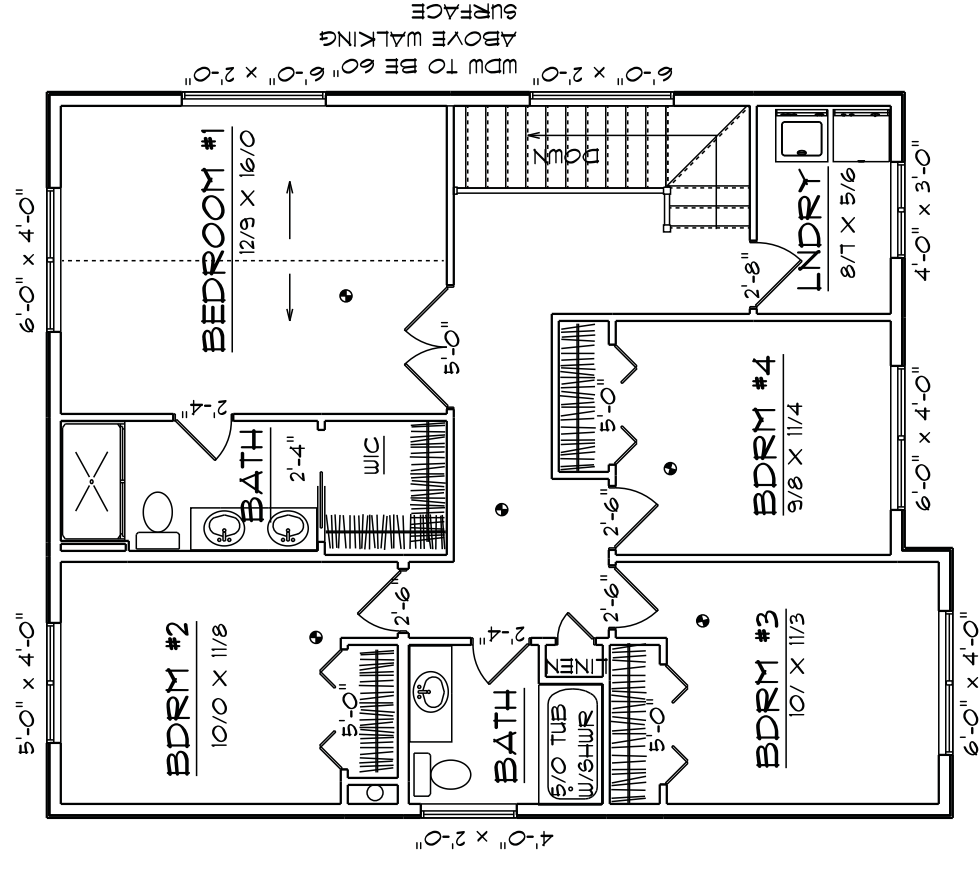

2ND FLOOR LAYOUT

SCALE: 1/8" = 1'-0"

"I HAVE PERFORMED THE STRUCTURAL DESIGN CALCULATIONS FOR THIS BUILDING AND REVIEWED THIS DRAWING FOR CONFORMANCE TO THE DESIGN CALCULATIONS."

A. Hjerppe
BUILDING DESIGNER

11/8/2017

DATE

A3

SHEET:

11/8/2017
PRINTED:

SHEET:

LAYOUTS
SHEET NAME:

THE BIRCH PLAN
PROJECT NAME:



RED Design
CUSTOM ALASKAN HOME PLANS
www.REDDesign.com
PHONE: 907-344-9356
FAX: 907-344-9326

SQUARE FOOTAGE
1ST FLOOR: 722 S.F.
2ND FLOOR: 1,087 S.F.
TOTAL LIVING: 1,809 S.F.
GARAGE: 440 S.F.