



GARAGE RIGHT

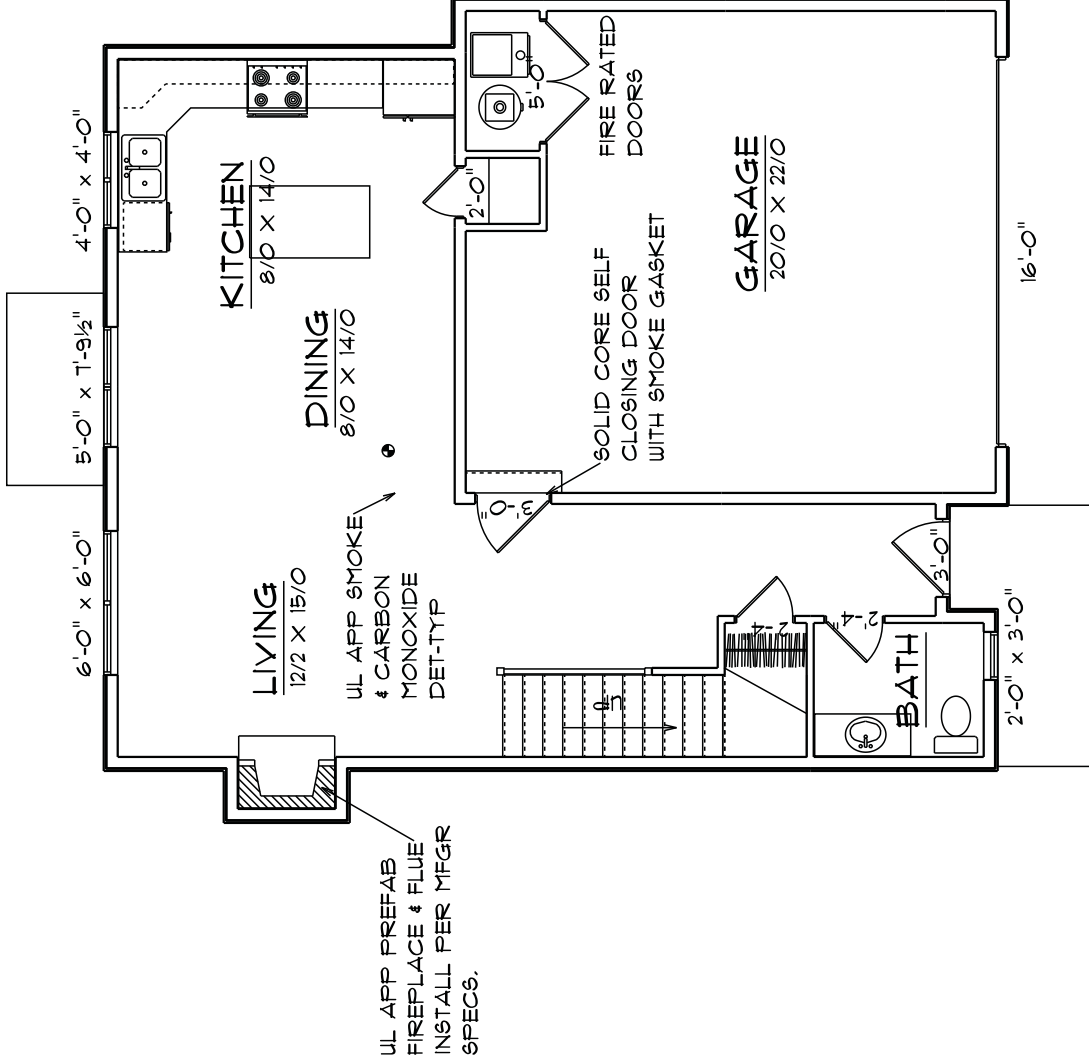

1ST FLOOR LAYOUT

SCALE: 1/8" = 1'-0"

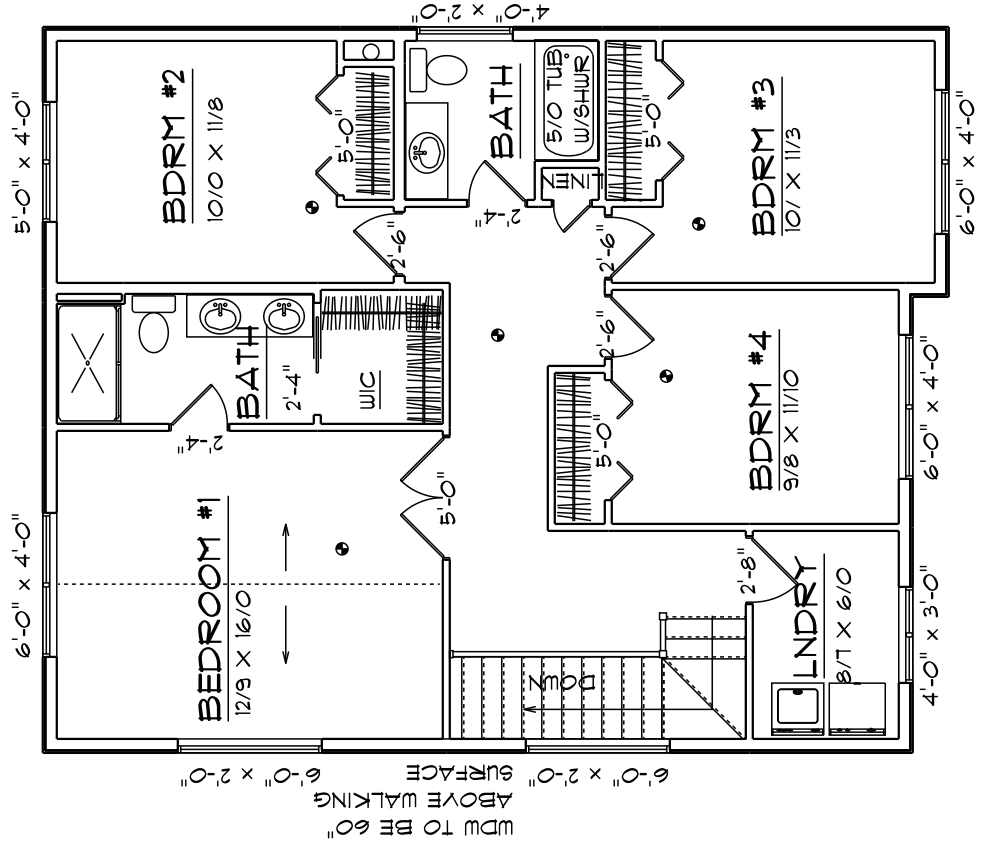

2ND FLOOR LAYOUT

SCALE: 1/8" = 1'-0"

"I HAVE PERFORMED THE STRUCTURAL DESIGN CALCULATIONS FOR THIS BUILDING AND REVIEWED THIS DRAWING FOR CONFORMANCE TO THE DESIGN CALCULATIONS."

A. Hultquist

BUILDING DESIGNER

7/7/2017

DATE

SQUARE FOOTAGE

1ST FLOOR: 1,225 S.F.

2ND FLOOR: 1,097 S.F.

TOTAL LIVING: 1,819 S.F.

GARAGE: 440 S.F.

RED Design

CUSTOM ALASKAN HOME PLANS

www.REDDesign.com

PHONE: 907-344-9356

FAX: 907-344-9326



PROJECT NAME: THE BRCH PLAN

SHEET NAME: LAYOUTS

SHEET: A3

PRINTED: 7/7/2017